


# K9 Grass™

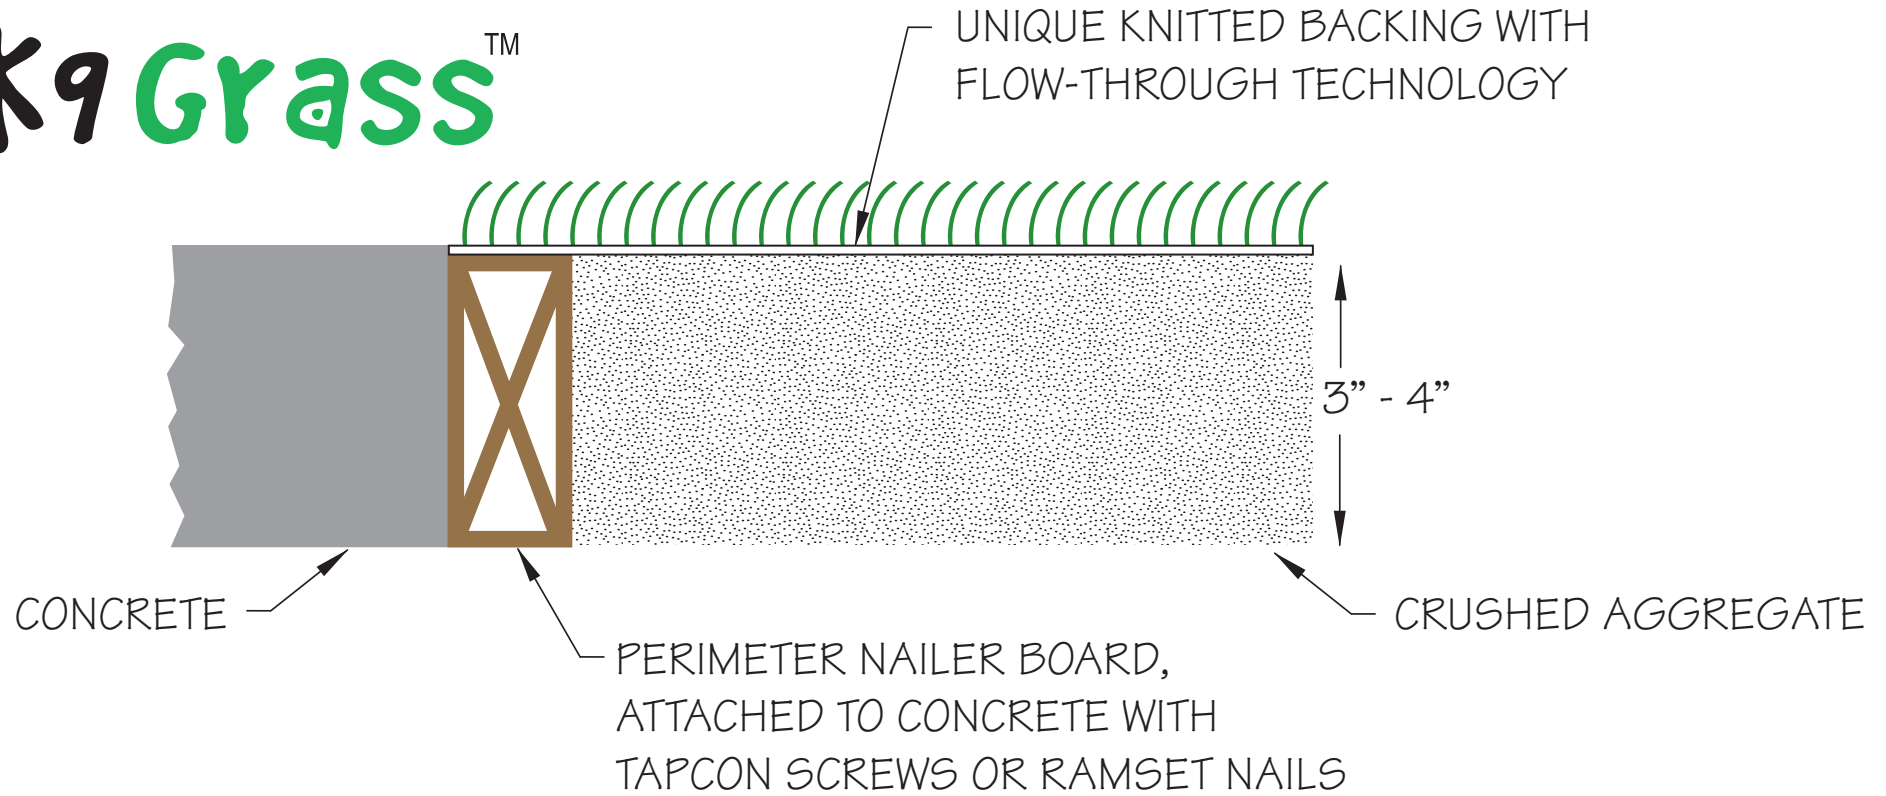

DETAIL #6: EDGING DETAIL ON AGGREGATE BASE  
(PERIMETER CURB OR ANCHOR POINT)

# ForeverLawn INC.

ForeverLawn Inc.  
4500 Bogan Avenue NE  
Albuquerque, NM 87109  
Phone: 505.217.0177  
Fax: 866.212.1925  
www.K9grass.com  
www.foreverlawn.com

drawn by	name T. Smith	date 12/01/06
reference:	quote #	ref dwg
approved by:		
scale:	Not to Scale	
drawing no.	DETAIL 6	