


ForeverLawn Synthetic Grass System

13' fall zone with rubber mulch play surface

PLAYGROUND GRASS™
by **ForeverLawn®**

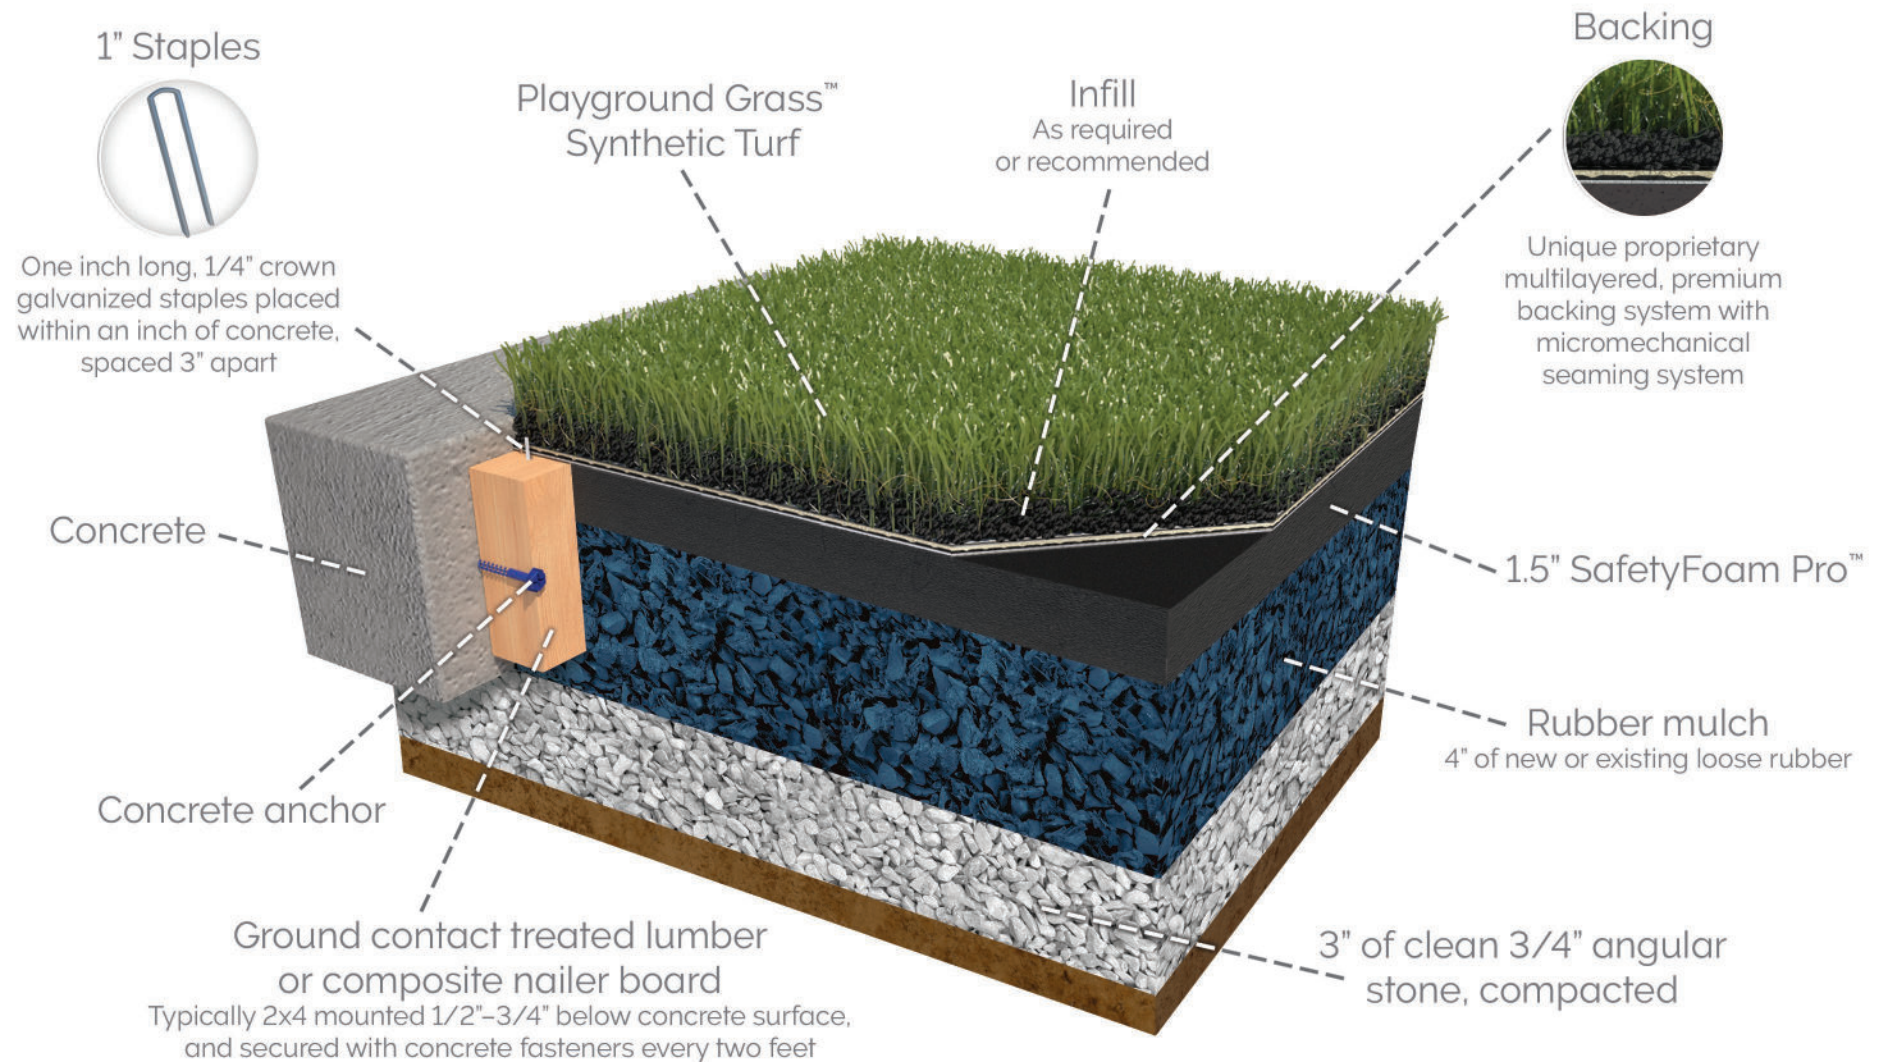

ForeverLawn™

330.499.8873 • foreverlawn.com
8007 Beeson St. NE, Louisville, OH 44641

CADdetails
MICROSITE
microsite.caddetails.com/1148

By	T. Smith	03/25
Scale	Not to scale	
Drawing No.	M1781	