


ForeverLawn Synthetic Grass System

15' fall zone with rubber mulch play surface

PLAYGROUND GRASS™
 by **ForeverLawn®**

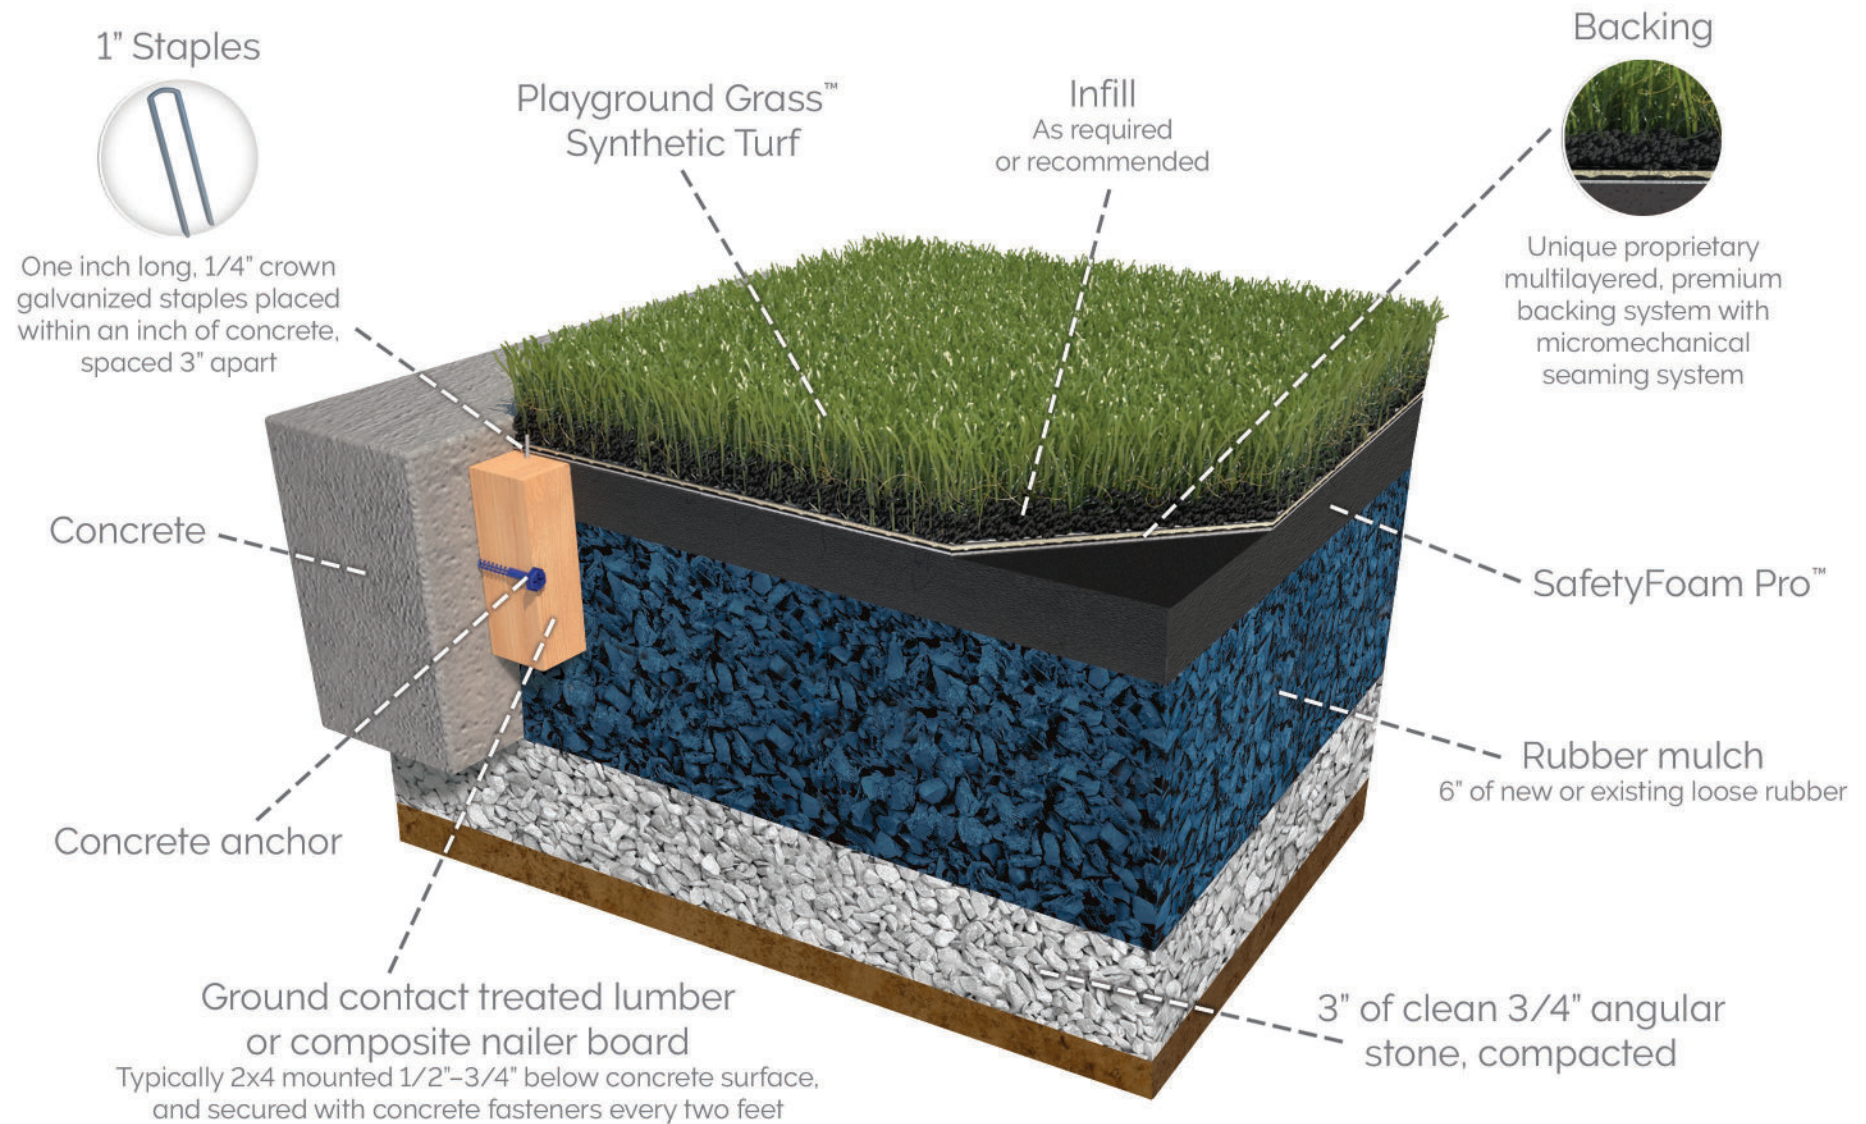

ForeverLawn™

330.499.8873 • foreverlawn.com
 8007 Beeson St. NE, Louisville, OH 44641

CADdetails
 MICROSITE
microsite.caddetails.com/1148

By	T. Smith	03/25
Scale	Not to scale	
Drawing No.	M1376	