


# ForeverLawn Synthetic Grass System

Installed over aggregate with perimeter boards

**LandScapes**  
by ForeverLawn®

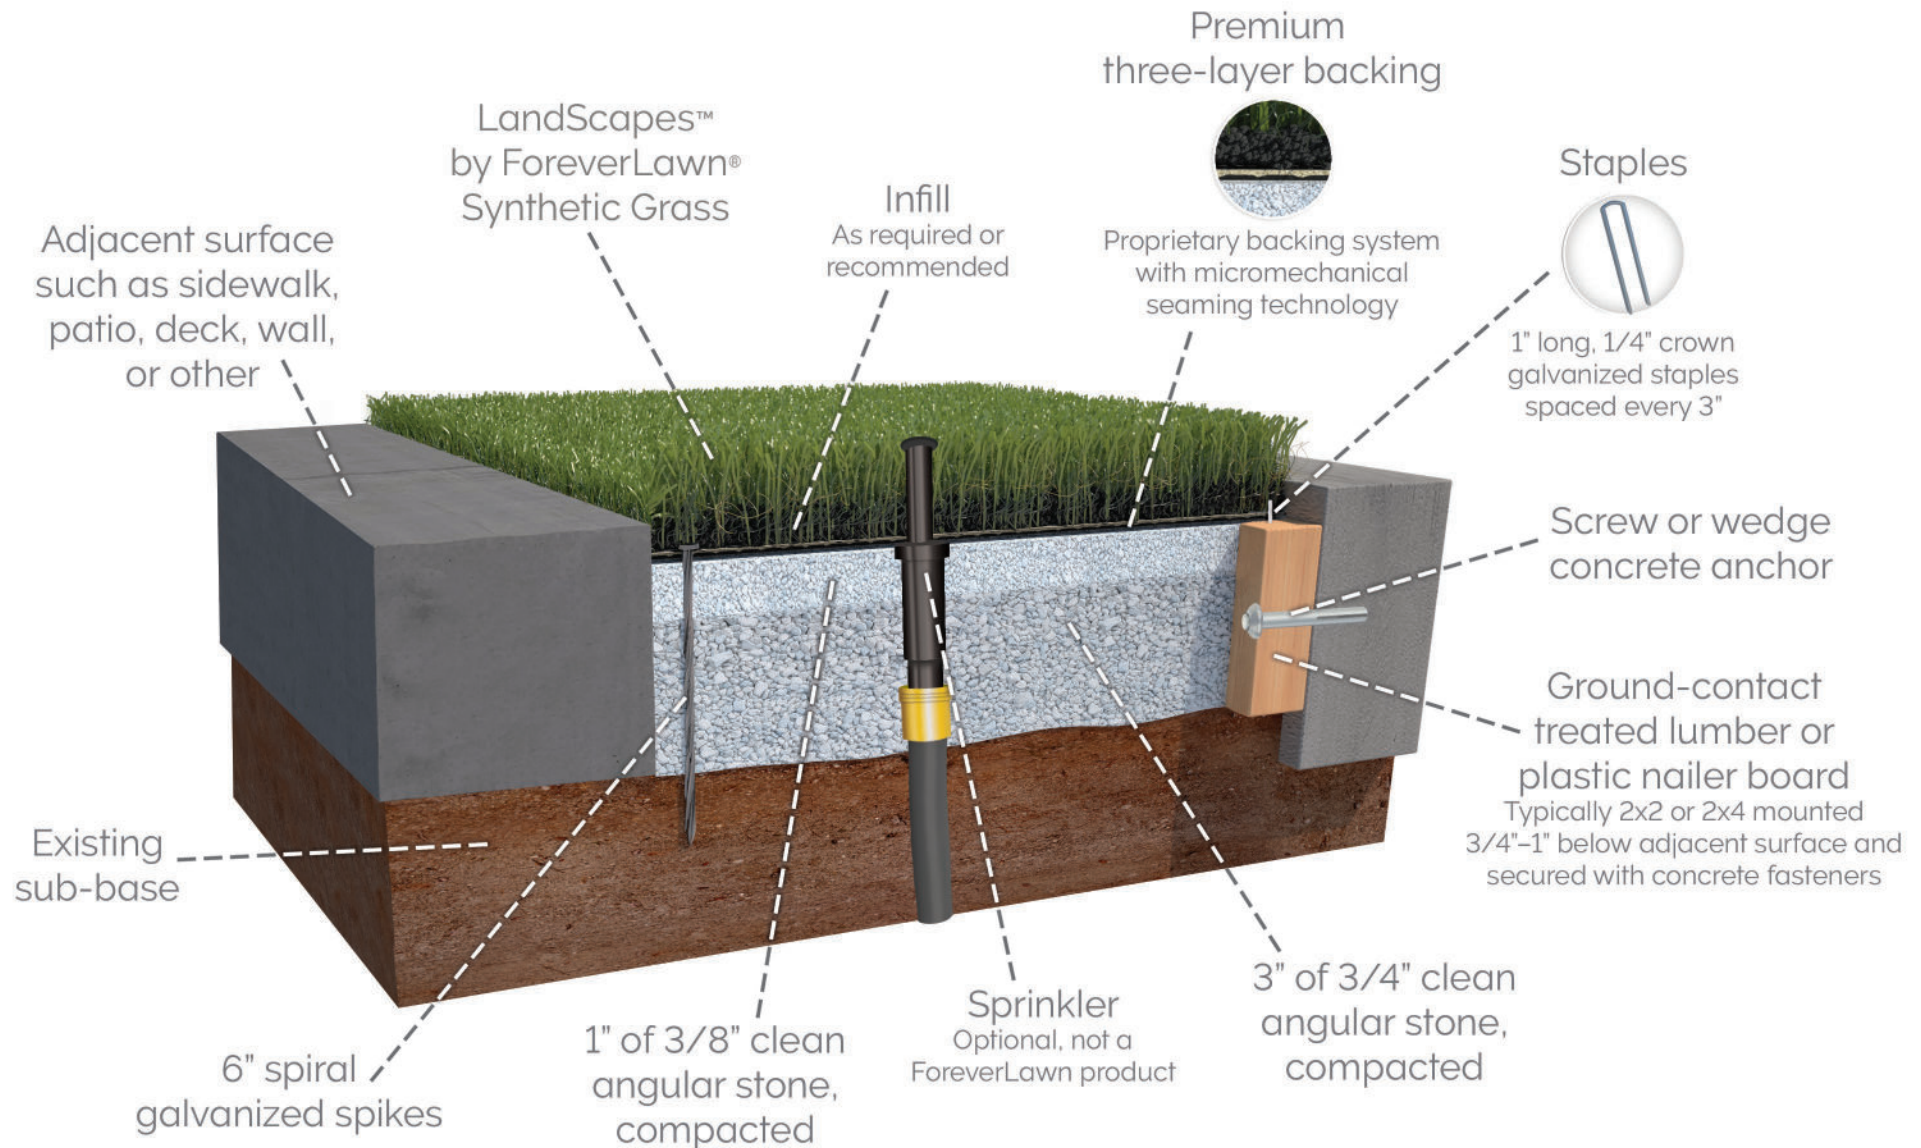

**ForeverLawn**

330.499.8873 • foreverlawn.com  
8007 Beeson St., Louisville, OH 44641



[microsite.caddetails.com/1148](https://microsite.caddetails.com/1148)

|             |              |       |
|-------------|--------------|-------|
| By          | G. Swartz    | 06/24 |
| Scale       | Not to scale |       |
| Drawing No. | M1578        |       |