


# ForeverLawn Synthetic Grass System

Indoor flushing system

**K9Grass**  
by ForeverLawn®

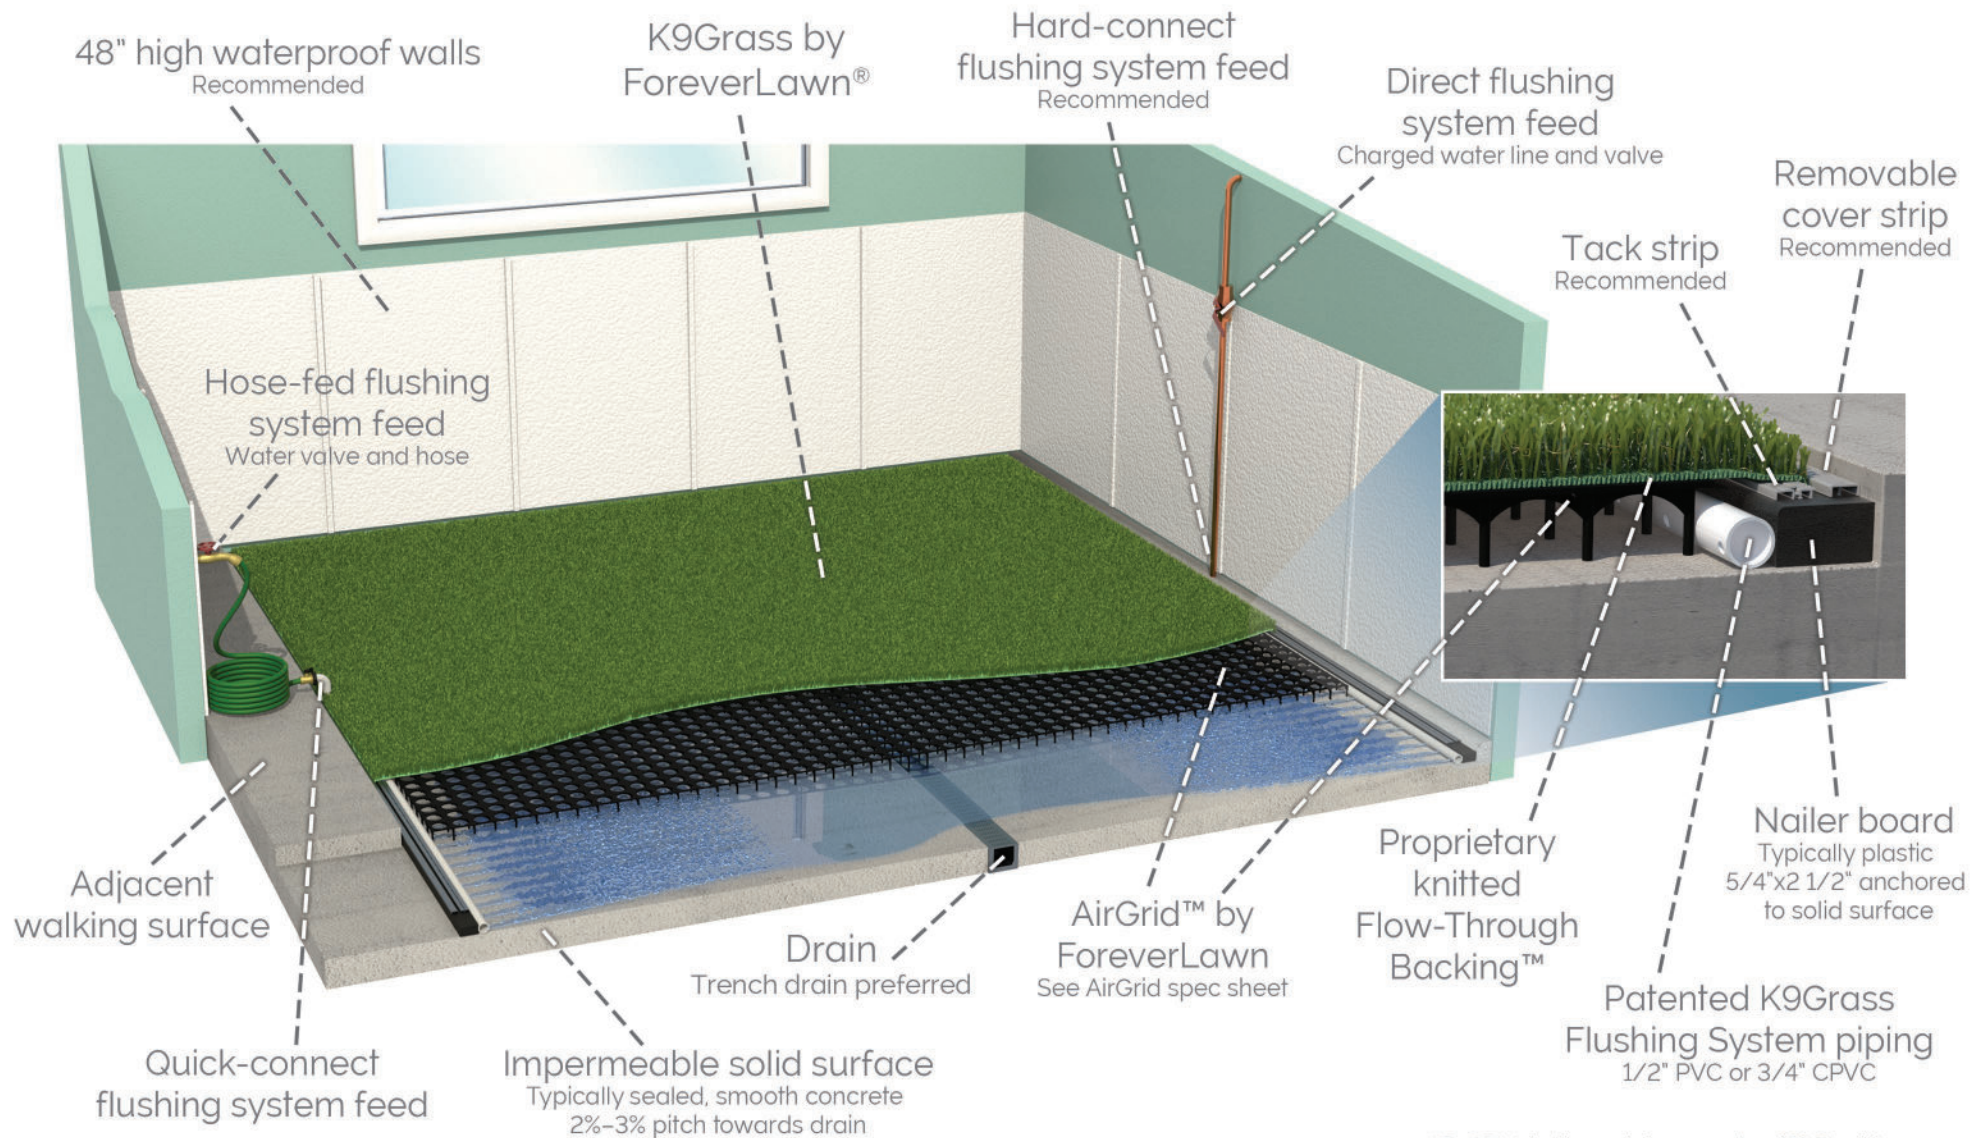

\*3 GPM is the minimum at a 15' flushing zone.

**ForeverLawn**

330.499.8873 • foreverlawn.com  
8007 Beeson St. NE, Louisville, OH 44641

 **CADdetails**  
MICROSITE  
microsite.caddetails.com/1148

|             |              |       |
|-------------|--------------|-------|
| By          | K. Karmie    | 03/26 |
| Scale       | Not to scale |       |
| Drawing No. | M1341        |       |