


ForeverLawn Synthetic Grass System

Installed over pedestals and structural grate

K9Grass
by ForeverLawn®

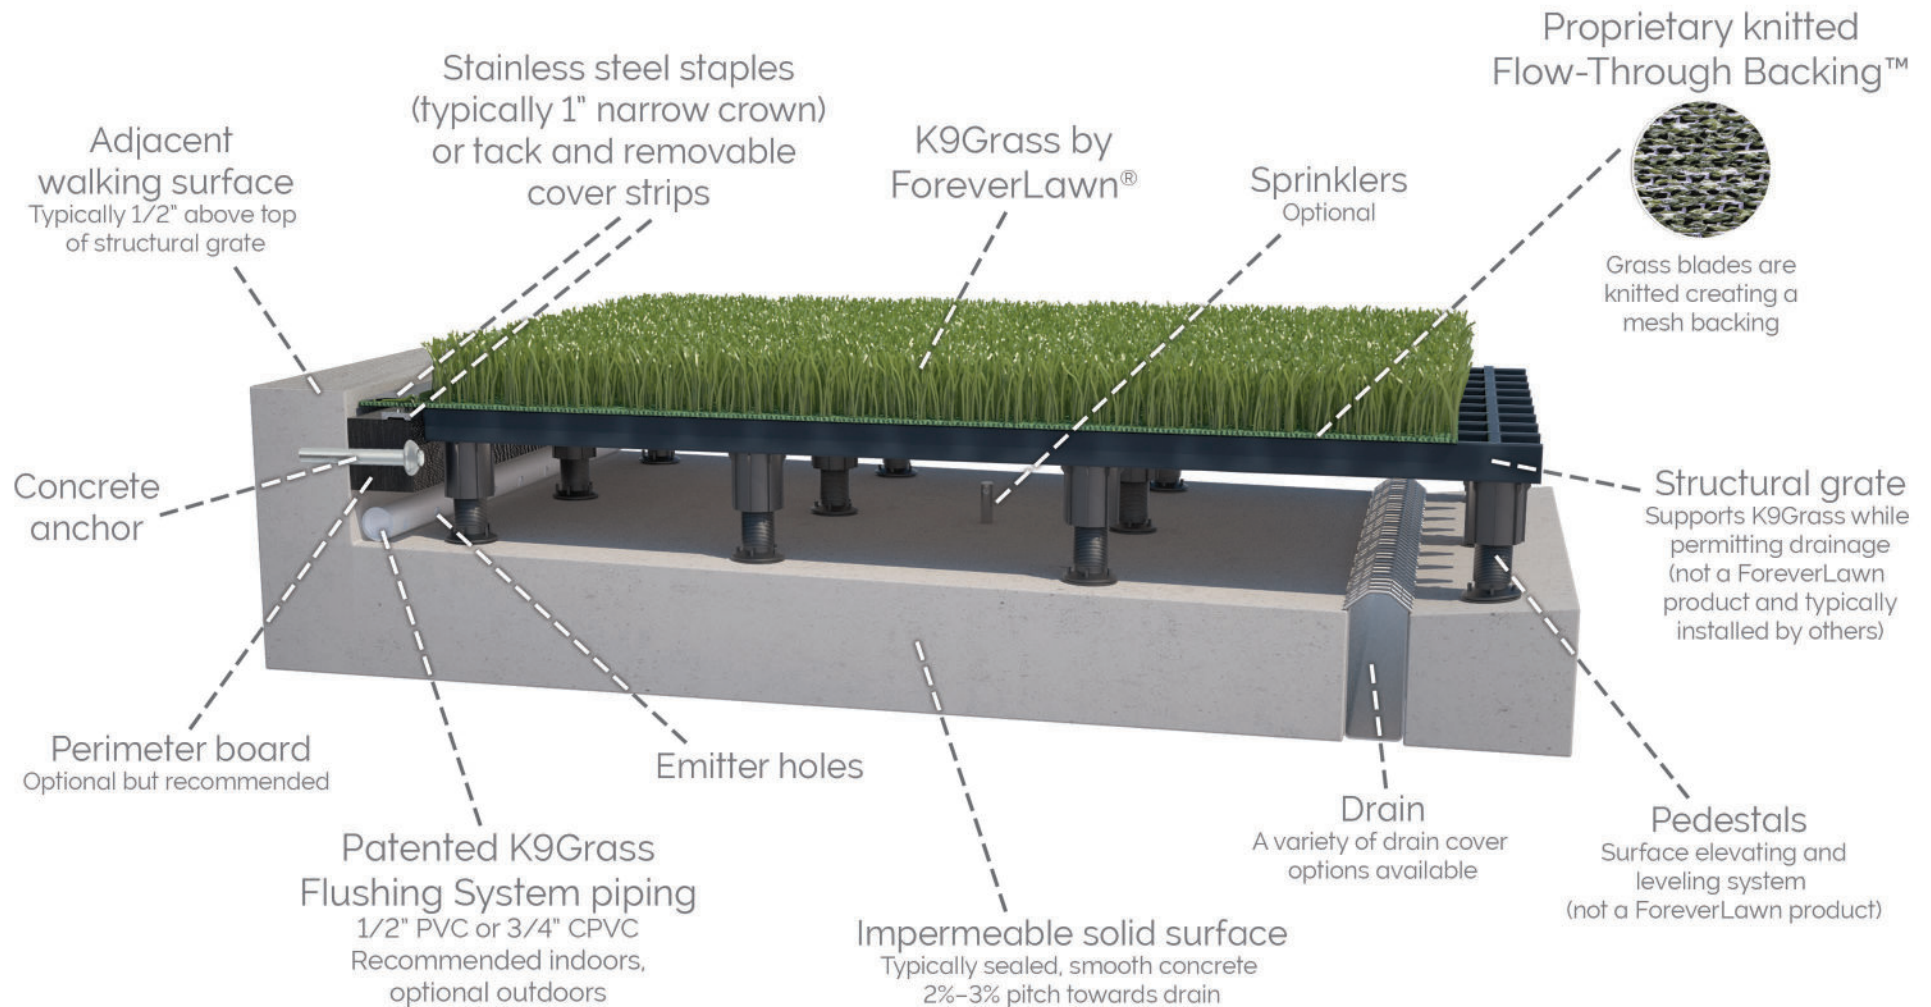

*3 GPM is the minimum at a 15' flushing zone.

ForeverLawn

330.499.8873 • foreverlawn.com
8007 Beeson St. NE, Louisville, OH 44641

 **CADdetails**
MICROSITE
microsite.caddetails.com/1148

By	K. Karmie	03/26
Scale	Not to scale	
Drawing No.	M1338	