


ForeverLawn Synthetic Grass System

Installed over performance pad underlayment

SportsGrass
by ForeverLawn®

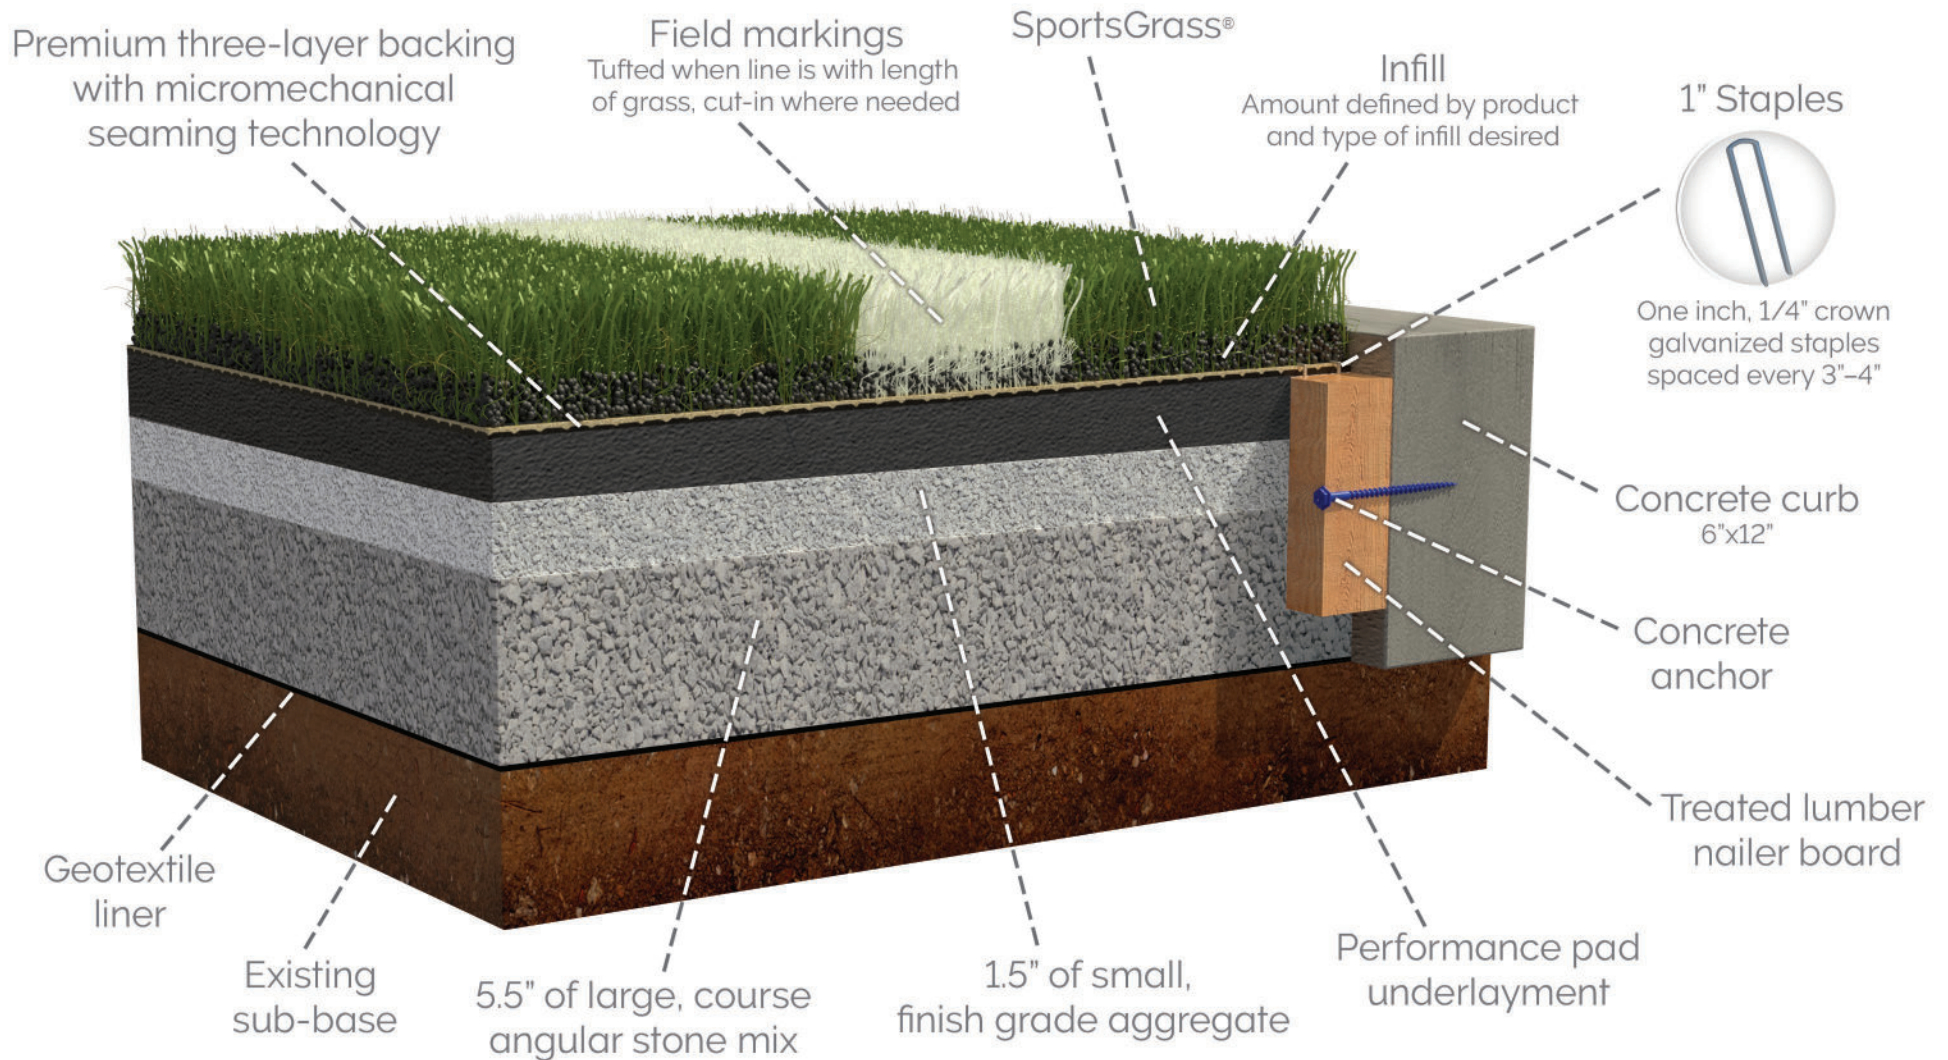

ForeverLawn

330.499.8873 • foreverlawn.com
8007 Beeson St., Louisville, OH 44641

CADdetails
MICROSITE

microsite.caddetails.com/1148

By	G. Swartz	04/24
Scale	Not to scale	
Drawing No.	M1388	