


ForeverLawn Synthetic Grass System

Pro Drive tee line system over concrete

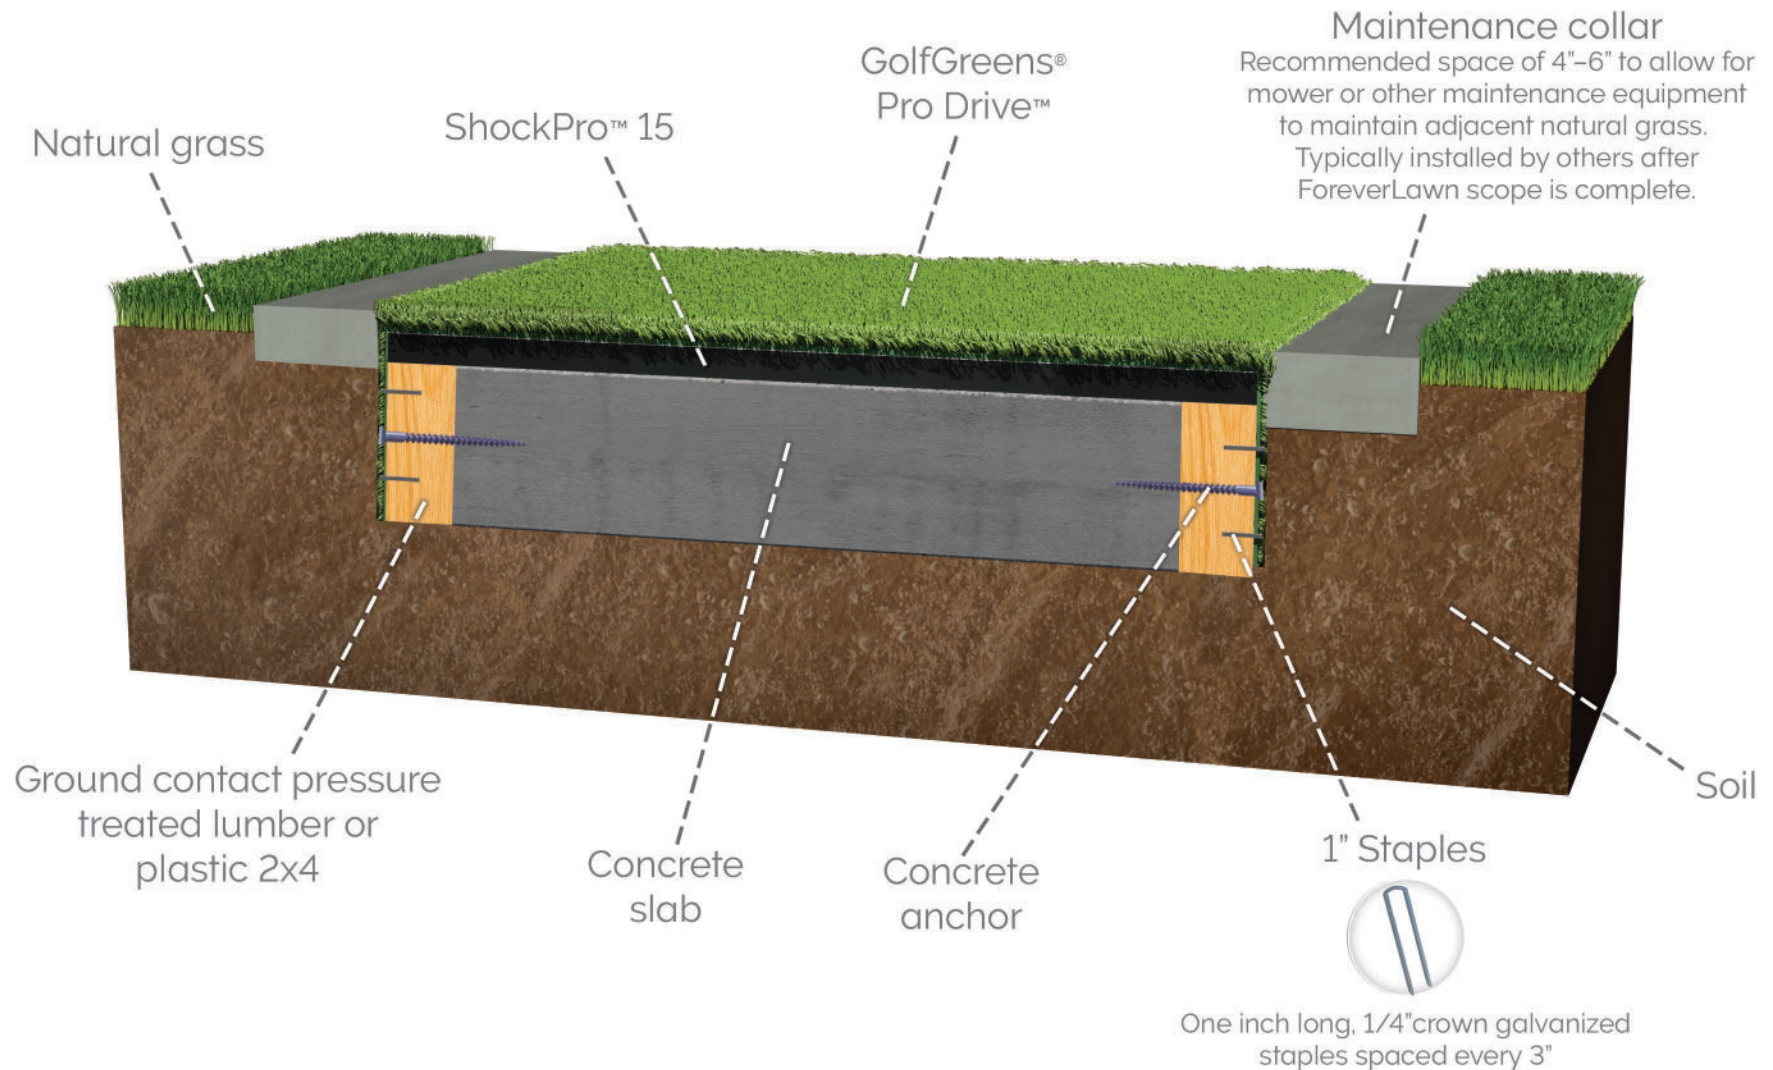

330.499.8873 • foreverlawn.com
8007 Beeson St., Louisville, OH 44641

 **CADdetails**
MICROSITE
microsite.caddetails.com/1148

By	G. Swartz	04/24
Scale	Not to scale	
Drawing No.	M1648	