


ForeverLawn Synthetic Grass System

Installed with perimeter curb

SportsGrass
by ForeverLawn®

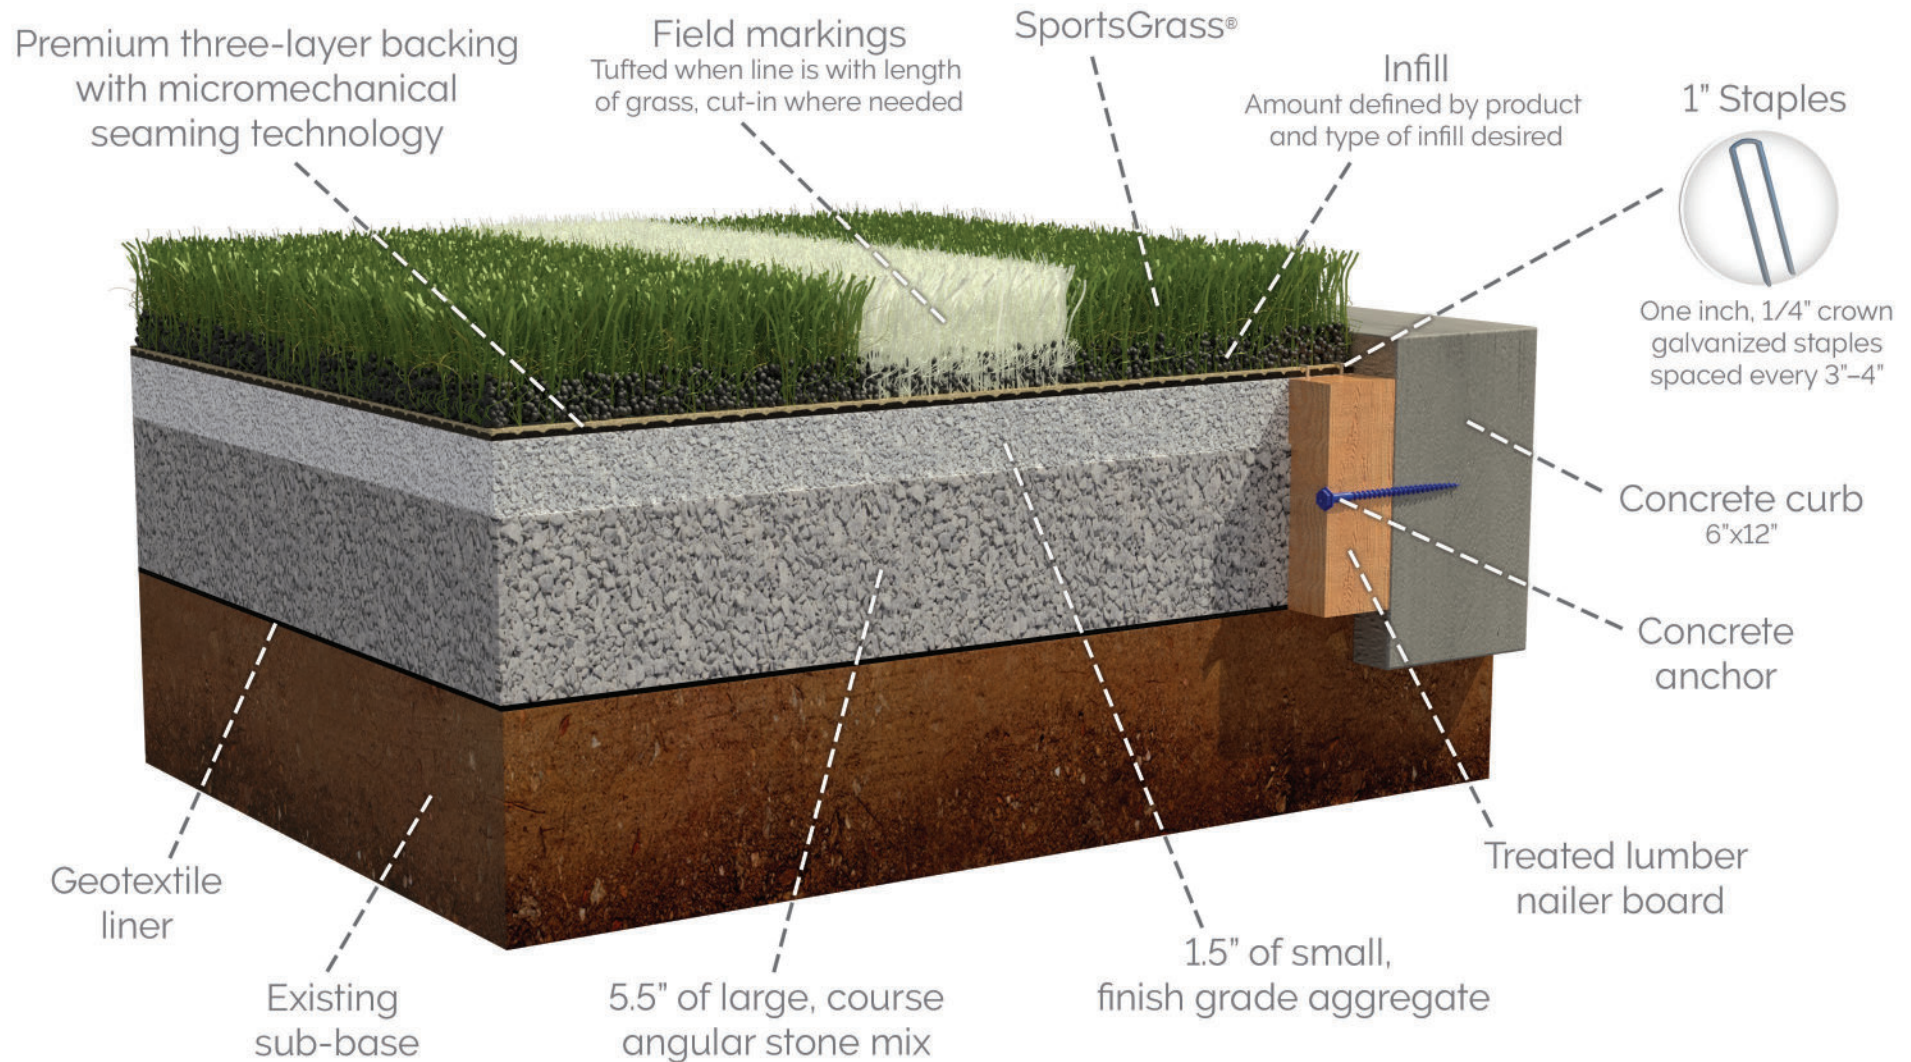

ForeverLawn

330.499.8873 • foreverlawn.com
8007 Beeson St., Louisville, OH 44641



microsite.caddetails.com/1148

By	T. Smith	04/24
Scale	Not to scale	
Drawing No.	M1353	