


ForeverLawn Synthetic Grass System

Pin Seeker over aggregate

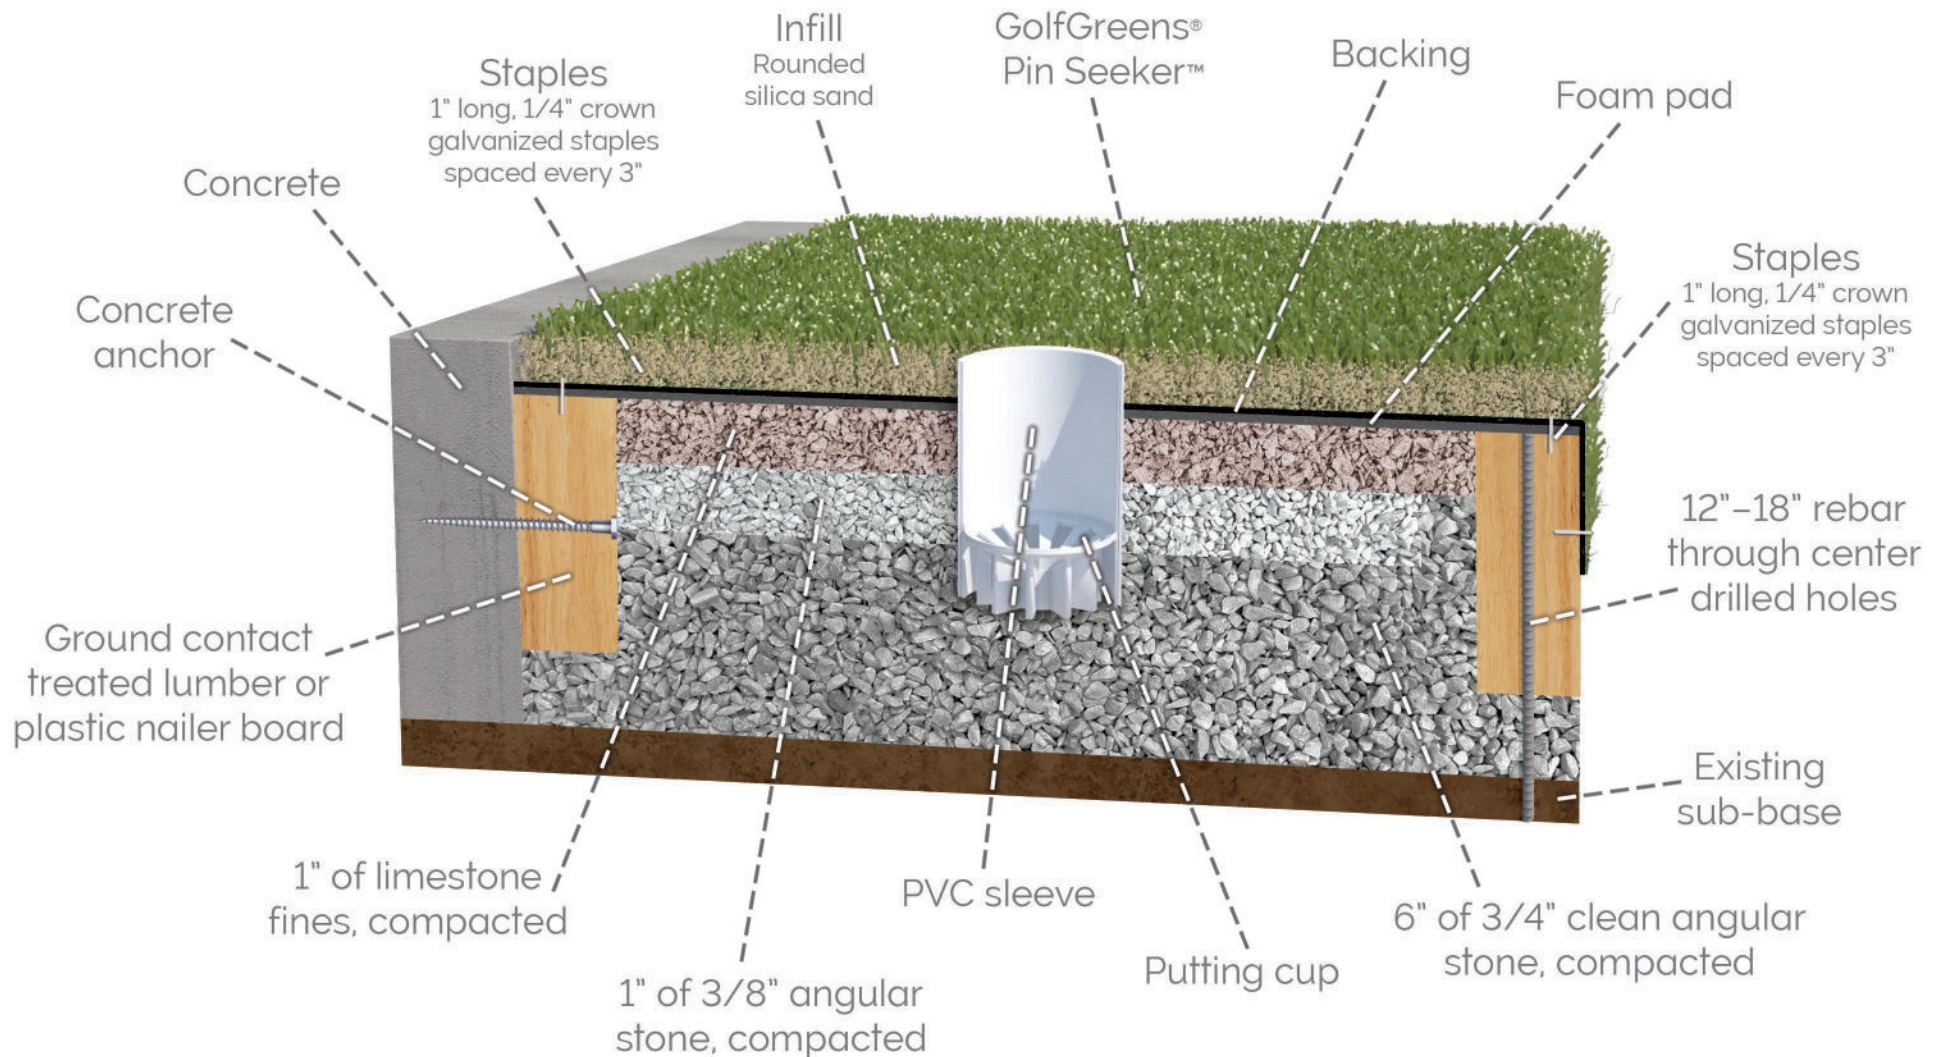

ForeverLawn

330.499.8873 • foreverlawn.com
8007 Beeson St., Louisville, OH 44641

CADdetails
MICROSITE
microsite.caddetails.com/1148

By	T. Smith	06/26
Scale	Not to scale	
Drawing No.	M1939	